


PROJECT TITLE:

SMART LIVING HOMES
3,100 SQ. FT.
PROTOTYPE PLAN

Number	Description / Date

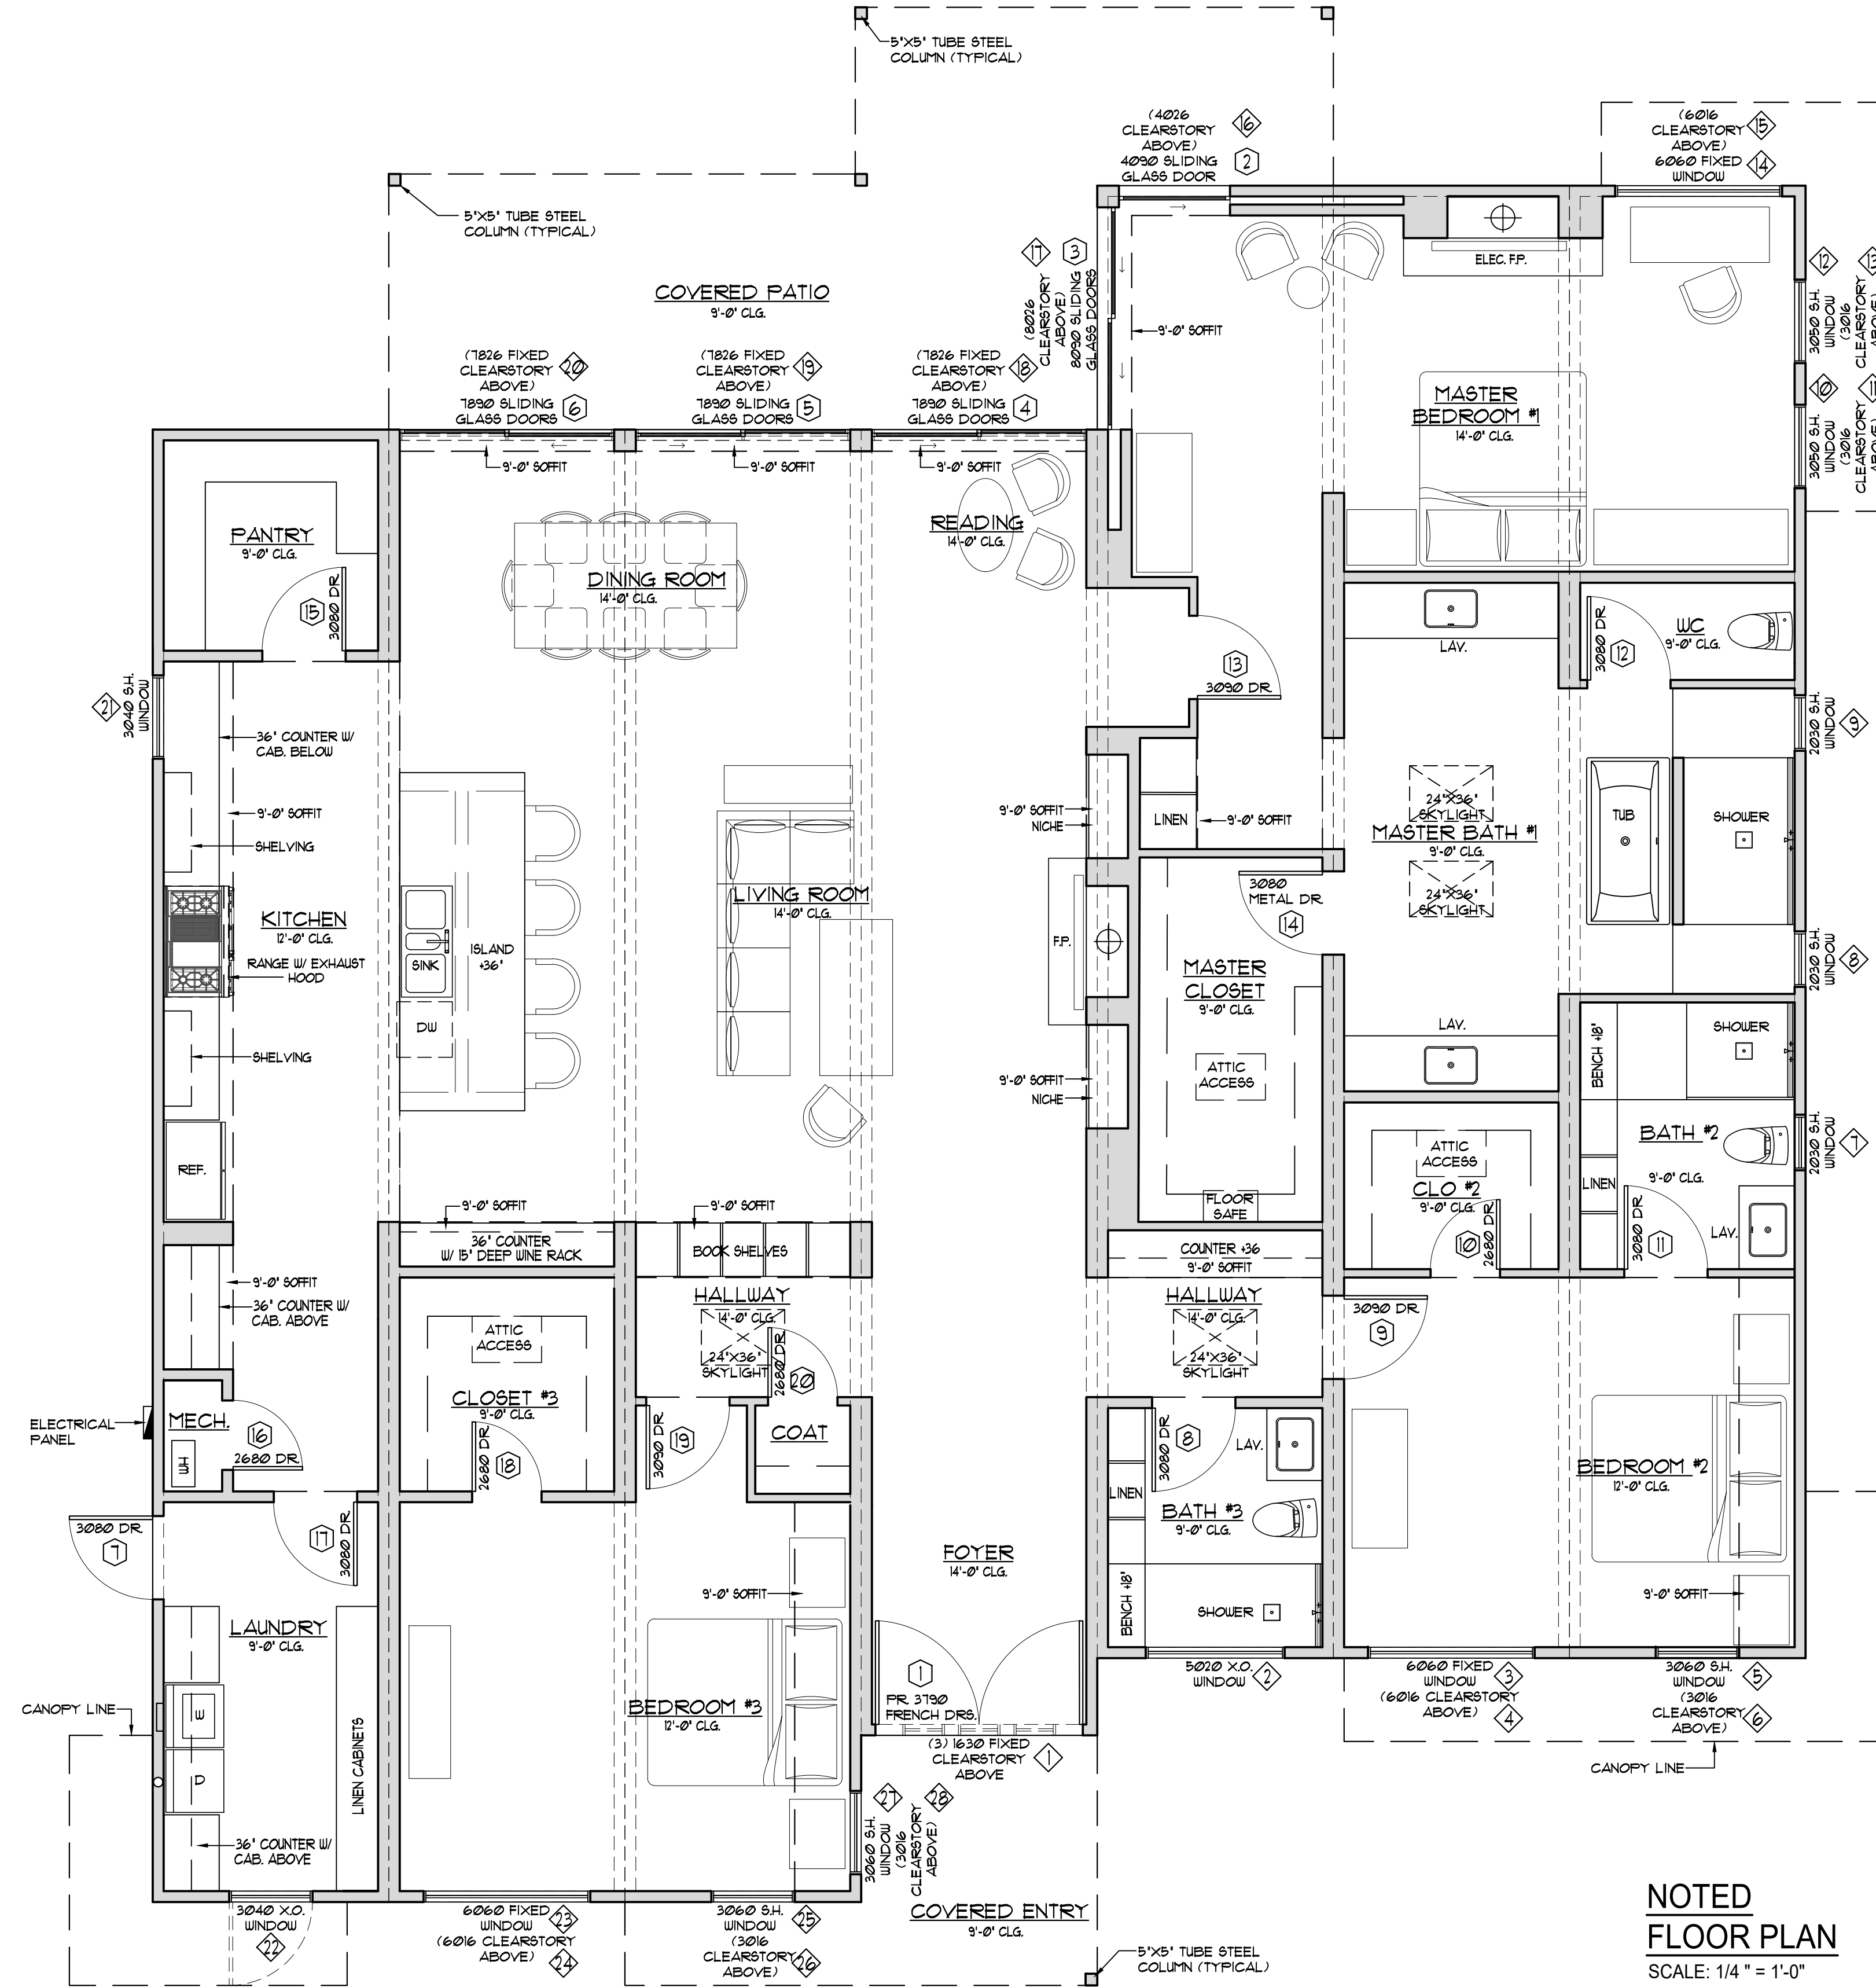

NOTED FLOOR PLAN
SCALE: 1/4" = 1'-0"

AREA DATA	TOTALS:
LIVABLE AREA	3,107 SQ. FT.
COVERED PATIOS	443 SQ. FT.
TOTAL UNDER ROOF:	3,545 SQ. FT.

DOOR & WINDOW SYMBOLS:
 ◊ WINDOW NUMBER ON WINDOW SCHEDULE
 ⑨ DOOR NUMBER ON DOOR SCHEDULE
 ④ TITLE 24 FENESTRATION NUMBER

DOOR & WINDOW CALL OUTS:
 EXAMPLE: 3066 = 3'-0" W X 6'-0" H
 240720 = 24'-0" W X 12'-0" H

NOTED FLOOR PLAN

Date: 03/06/2020

A2.0

PROJECT TITLE:

SMART LIVING HOMES
 3,100 SQ. FT.
 PROTOTYPE PLAN

Number	Description / Date



FRONT ELEVATION

SCALE: 1/4" = 1'-0"



REAR ELEVATION

SCALE: 1/4" = 1'-0"

ELEVATIONS


Date: 03/06/2020

A3.0

PROJECT TITLE:


SMART LIVING HOMES
 3,100 SQ. FT.
 PROTOTYPE PLAN

Number	Description / Date

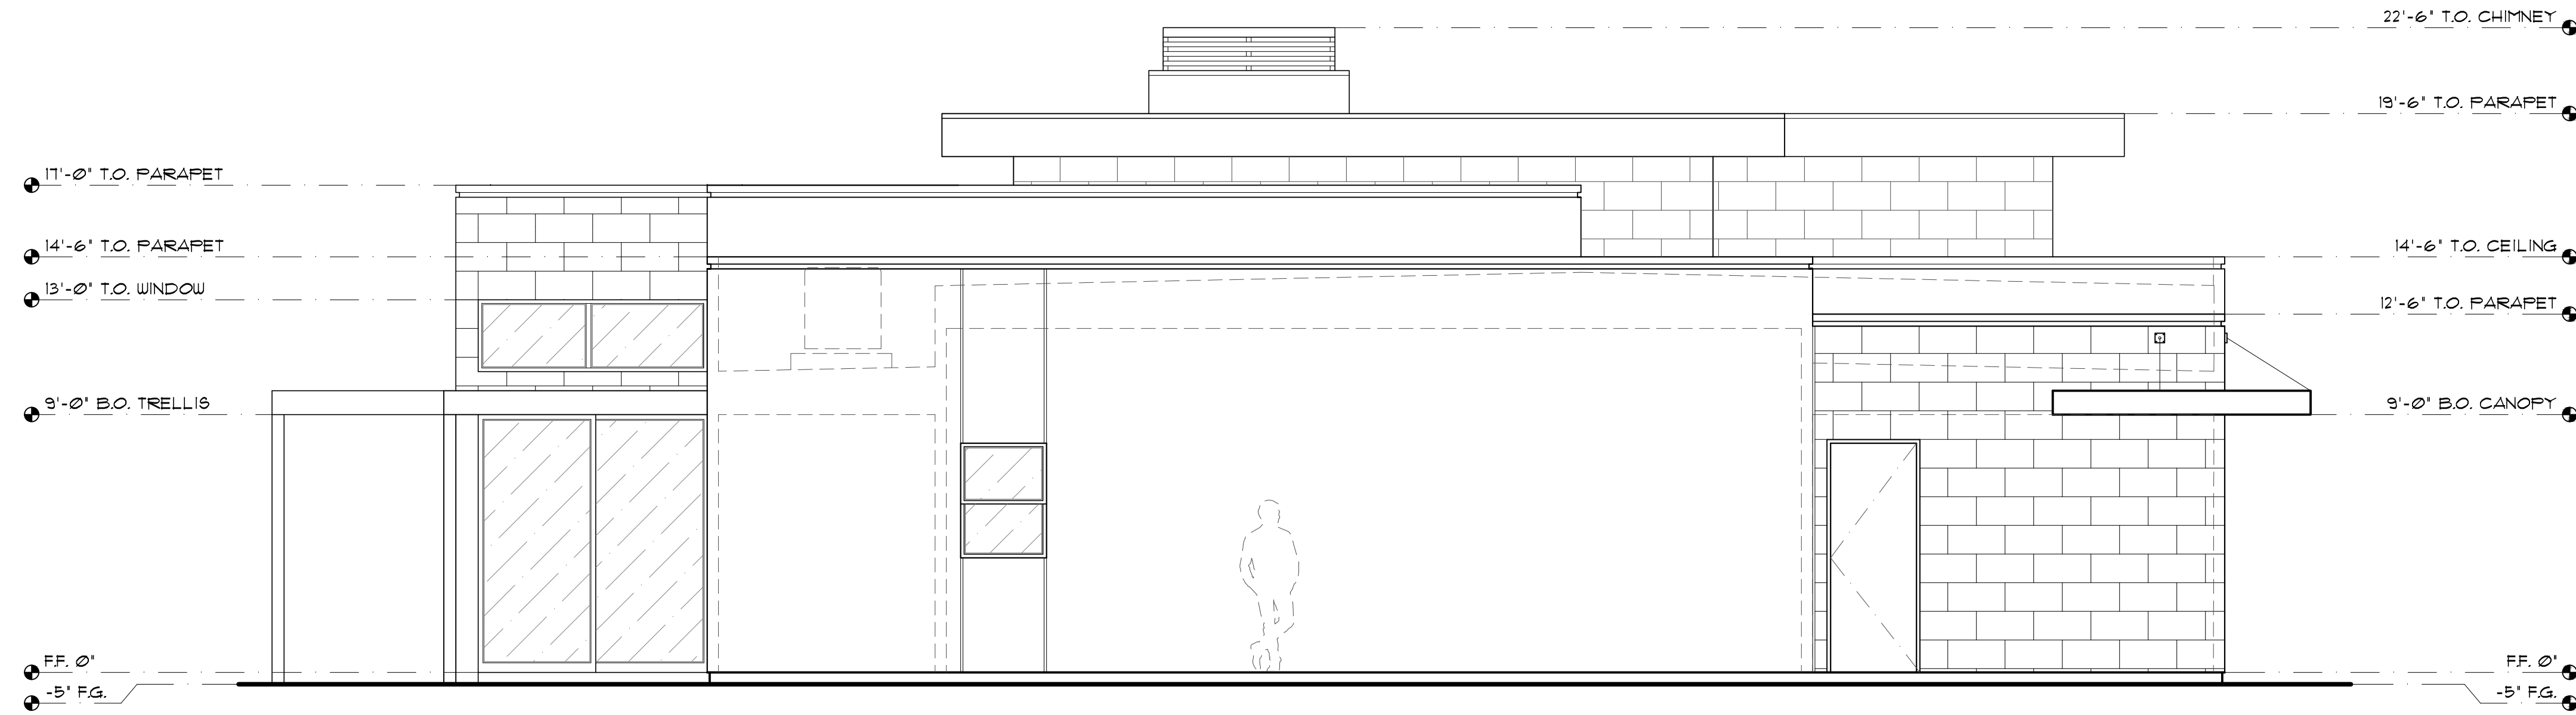

LEFT ELEVATION

SCALE: 1/4" = 1'-0"

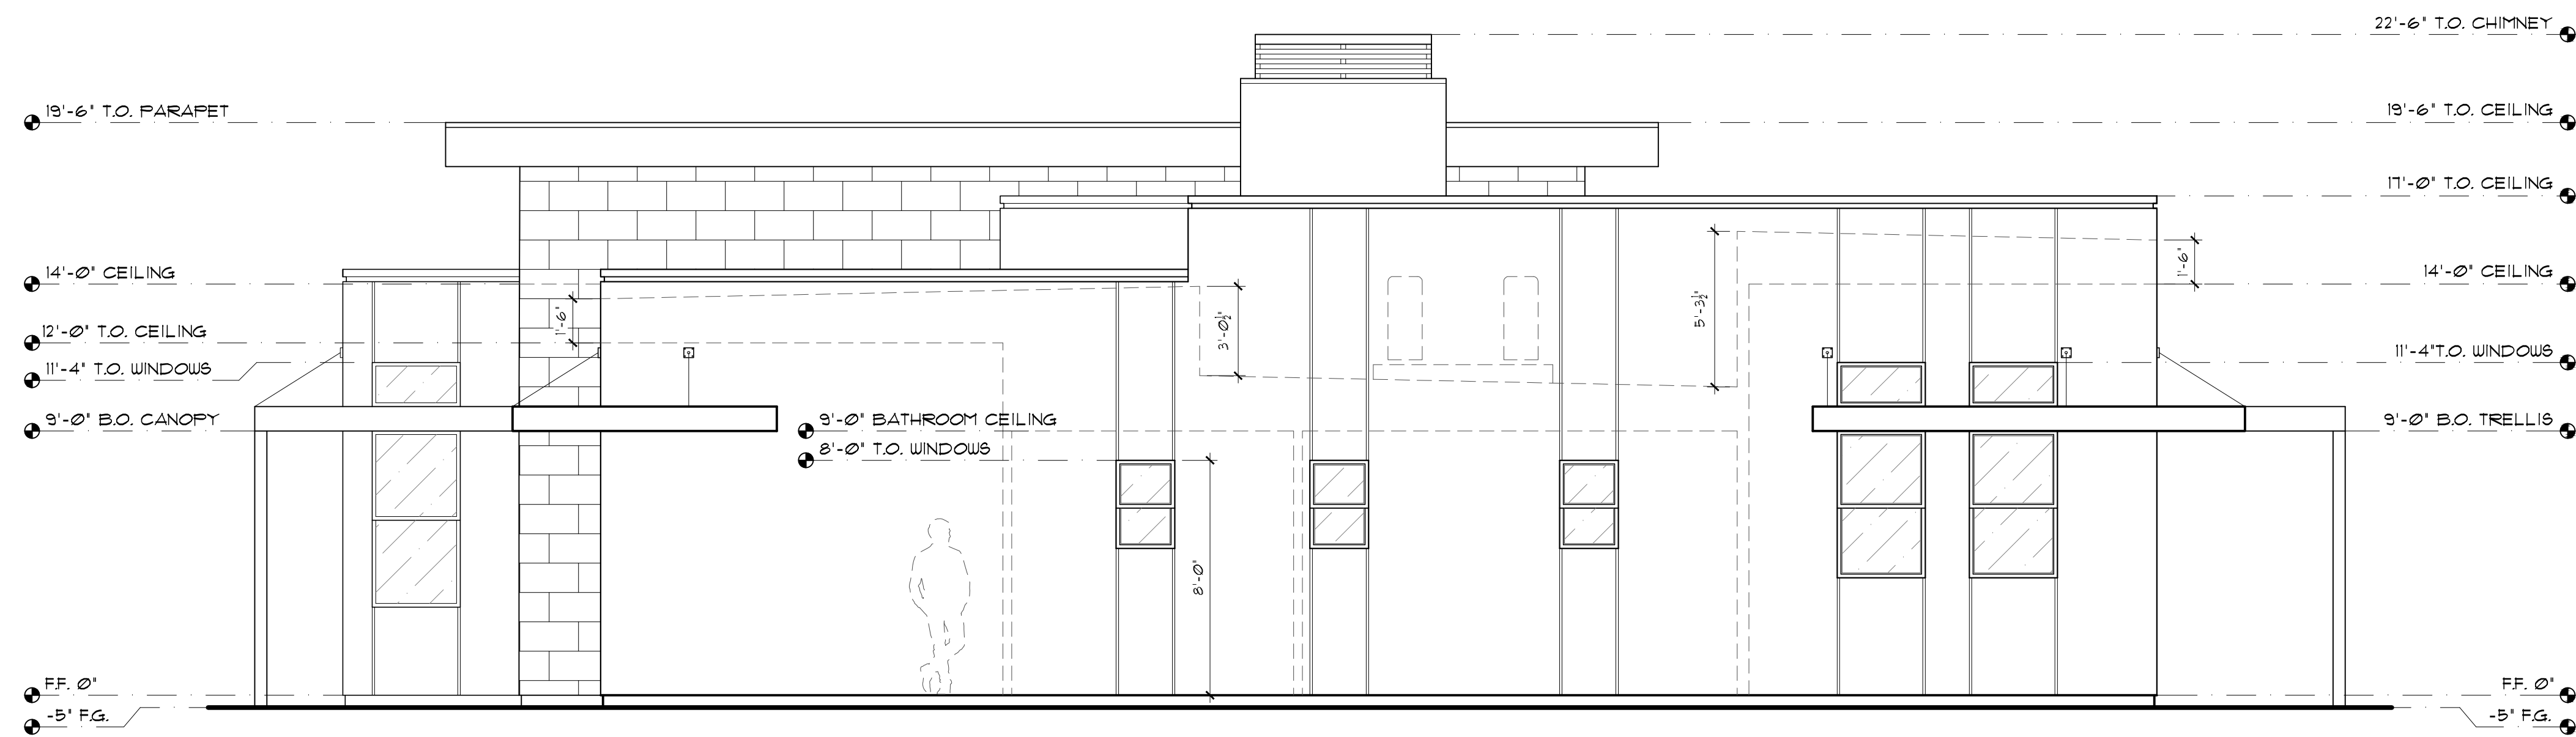

RIGHT ELEVATION

SCALE: 1/4" = 1'-0"

ELEVATIONS

Date: 03/06/2020